


OPTIONAL THERMALLY IMPROVED DOOR RAIL INFORMATION

A14

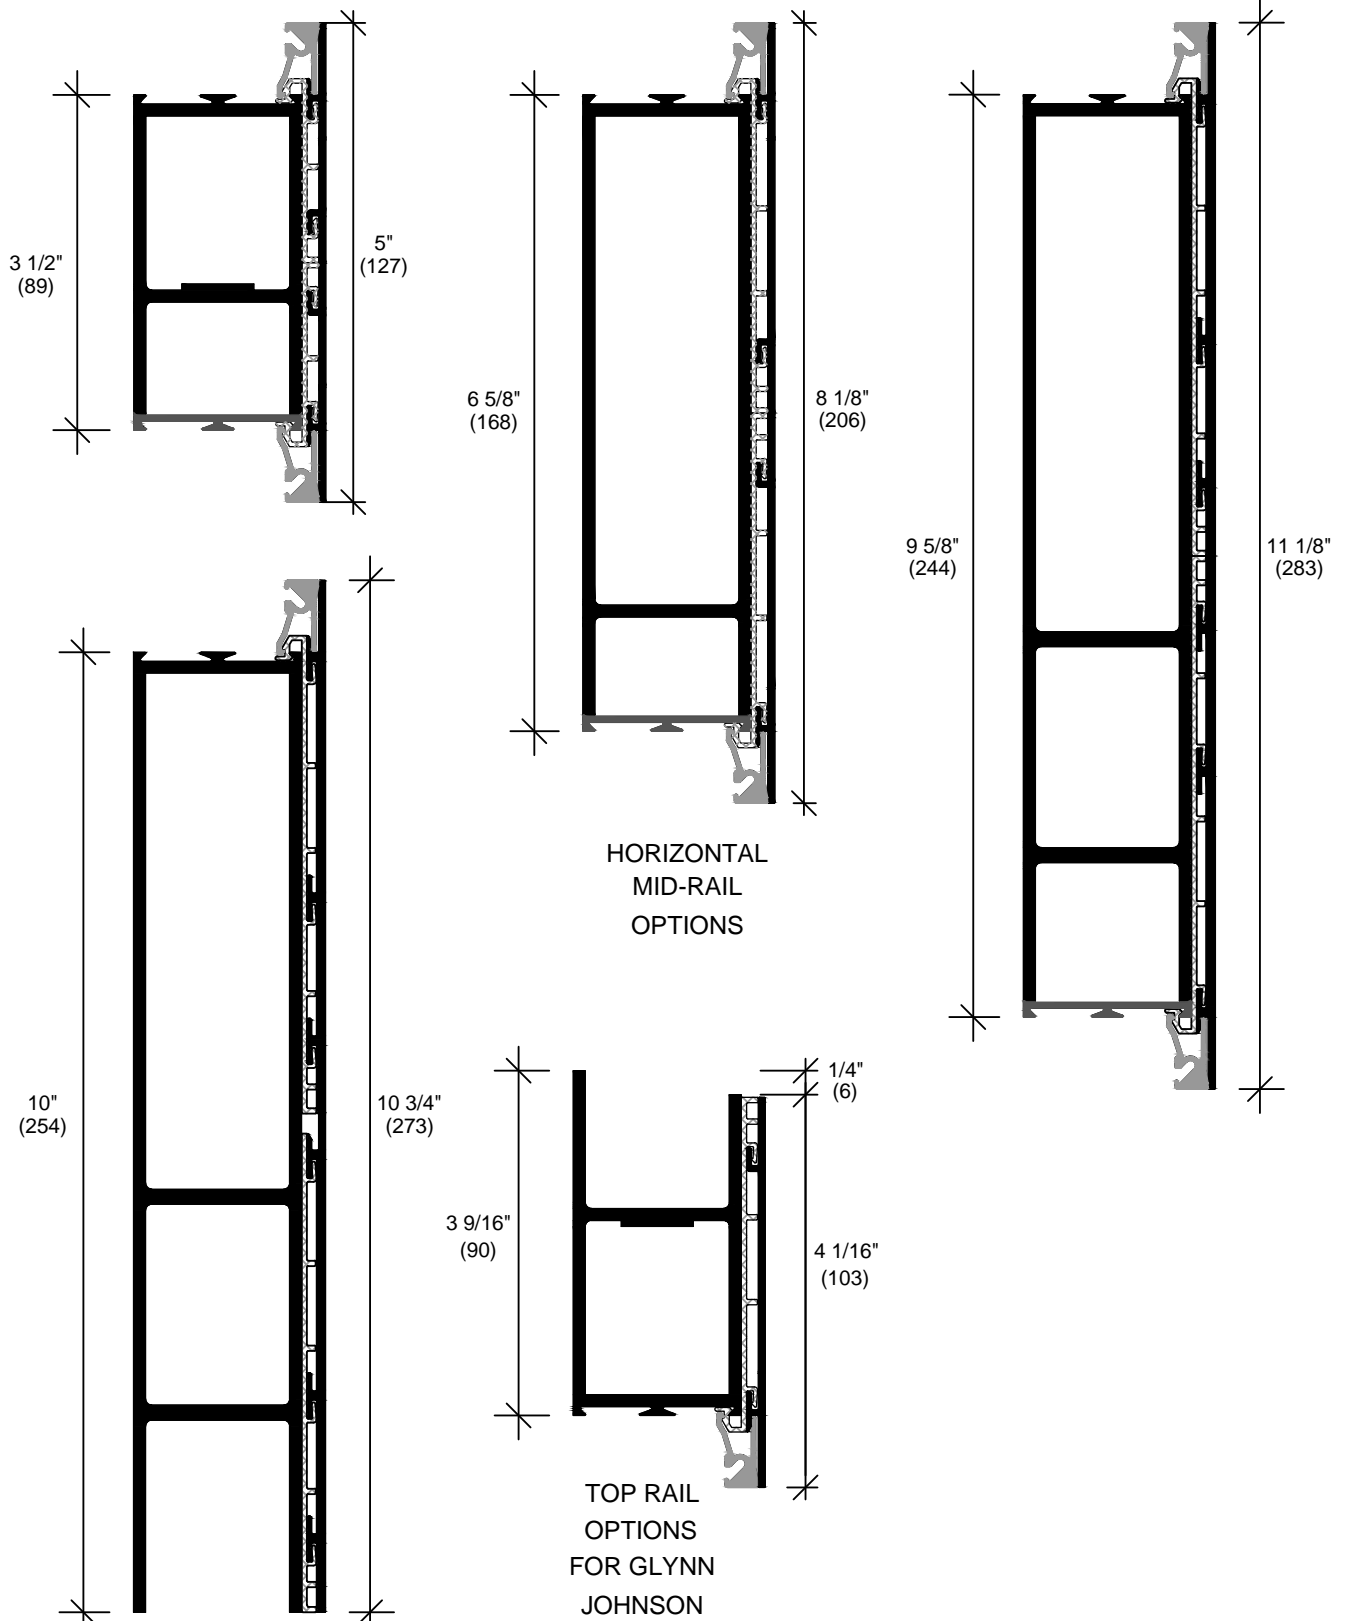

SCALE: 1/2" = 1"



providing innovative solutions that meet client needs.